

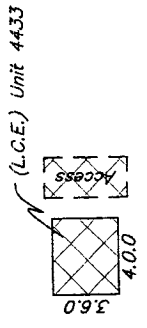


6.0	h. Equip. (Sq. Ft.)	9.0.0	10.3.5	10.3.5	10.9.2	10.9.2
	C.E.		(L.C.E.) Unit 44	(L.C.E.) Unit 44	Storage (137 Sq. C.E.)	
			(L.C.E.) Unit 44	(L.C.E.) Unit 44		
			(L.C.E.) Unit 44	(L.C.E.) Unit 44		
			(L.C.E.) Unit 44	(L.C.E.) Unit 44		

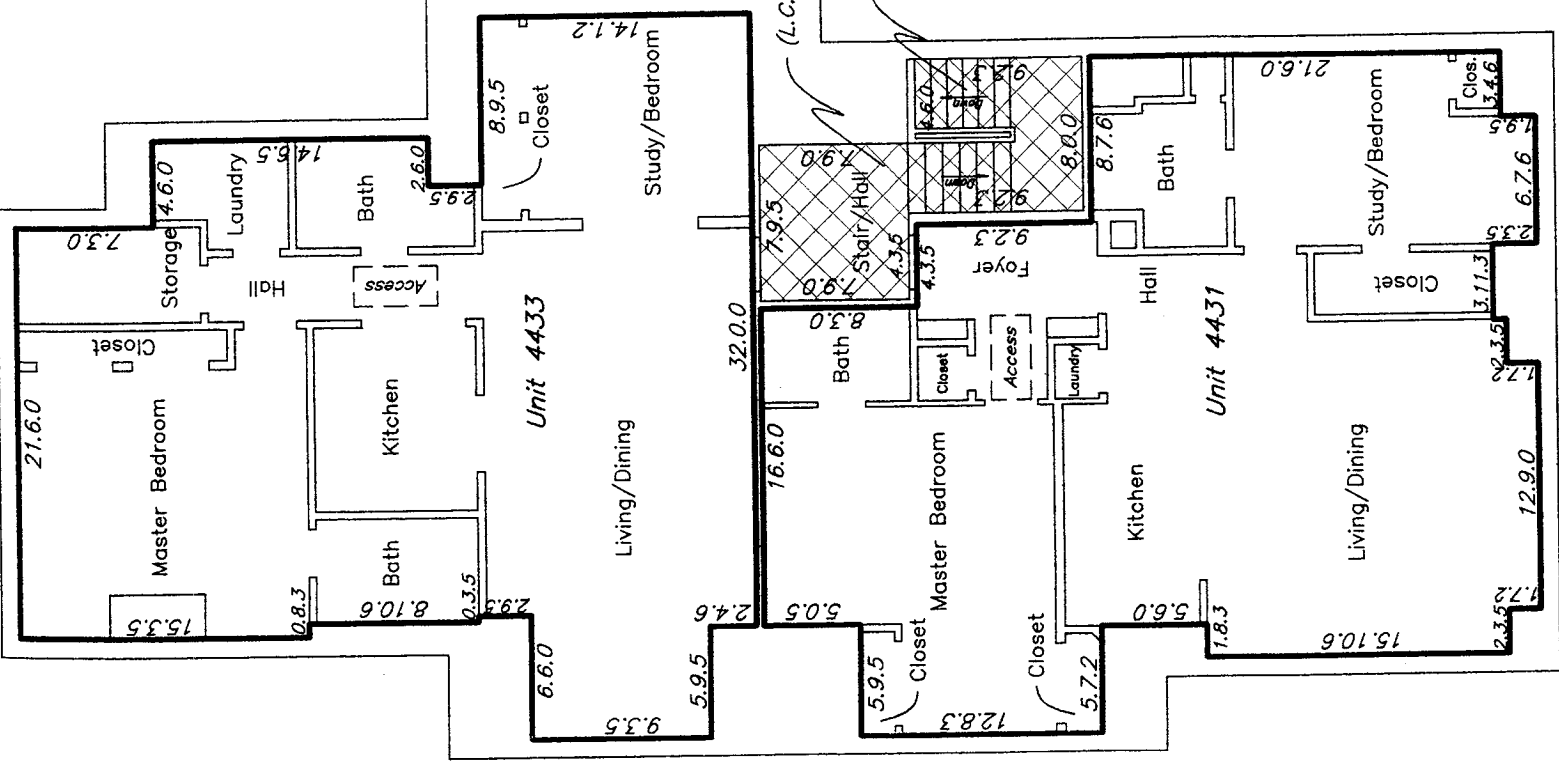


Attic Plan

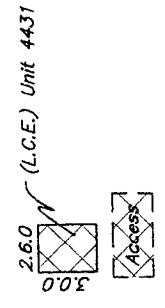


Attic Plan


(L.C.E.) Units 4431 & 4433
 (L.C.E.) Units 4431 & 4433

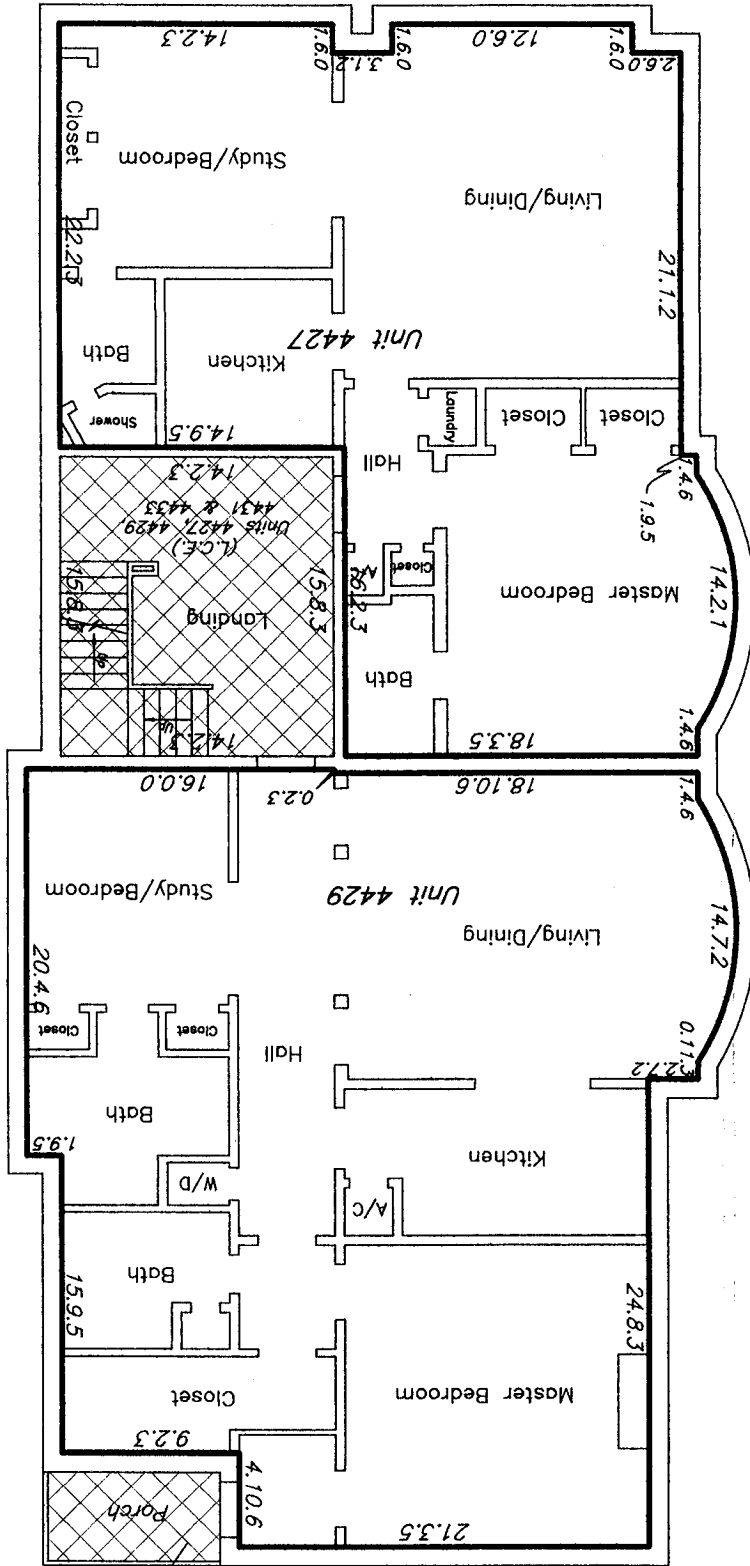


(L.C.E.) Unit 4429

427, 4429, & 4433

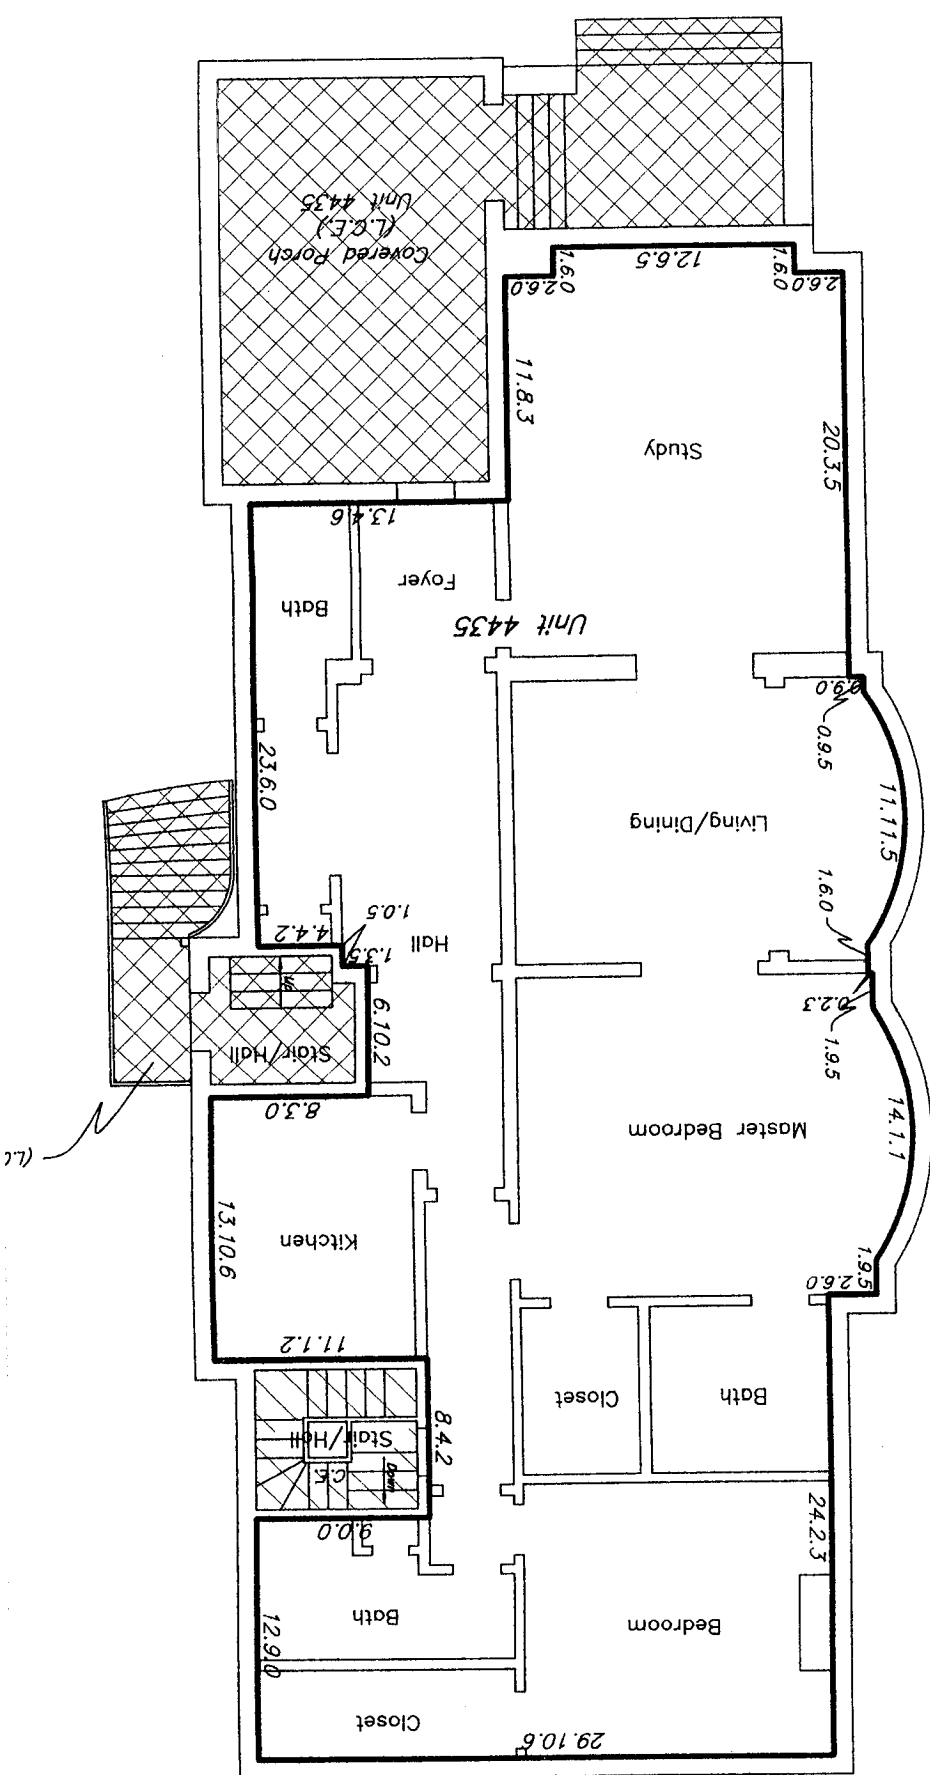

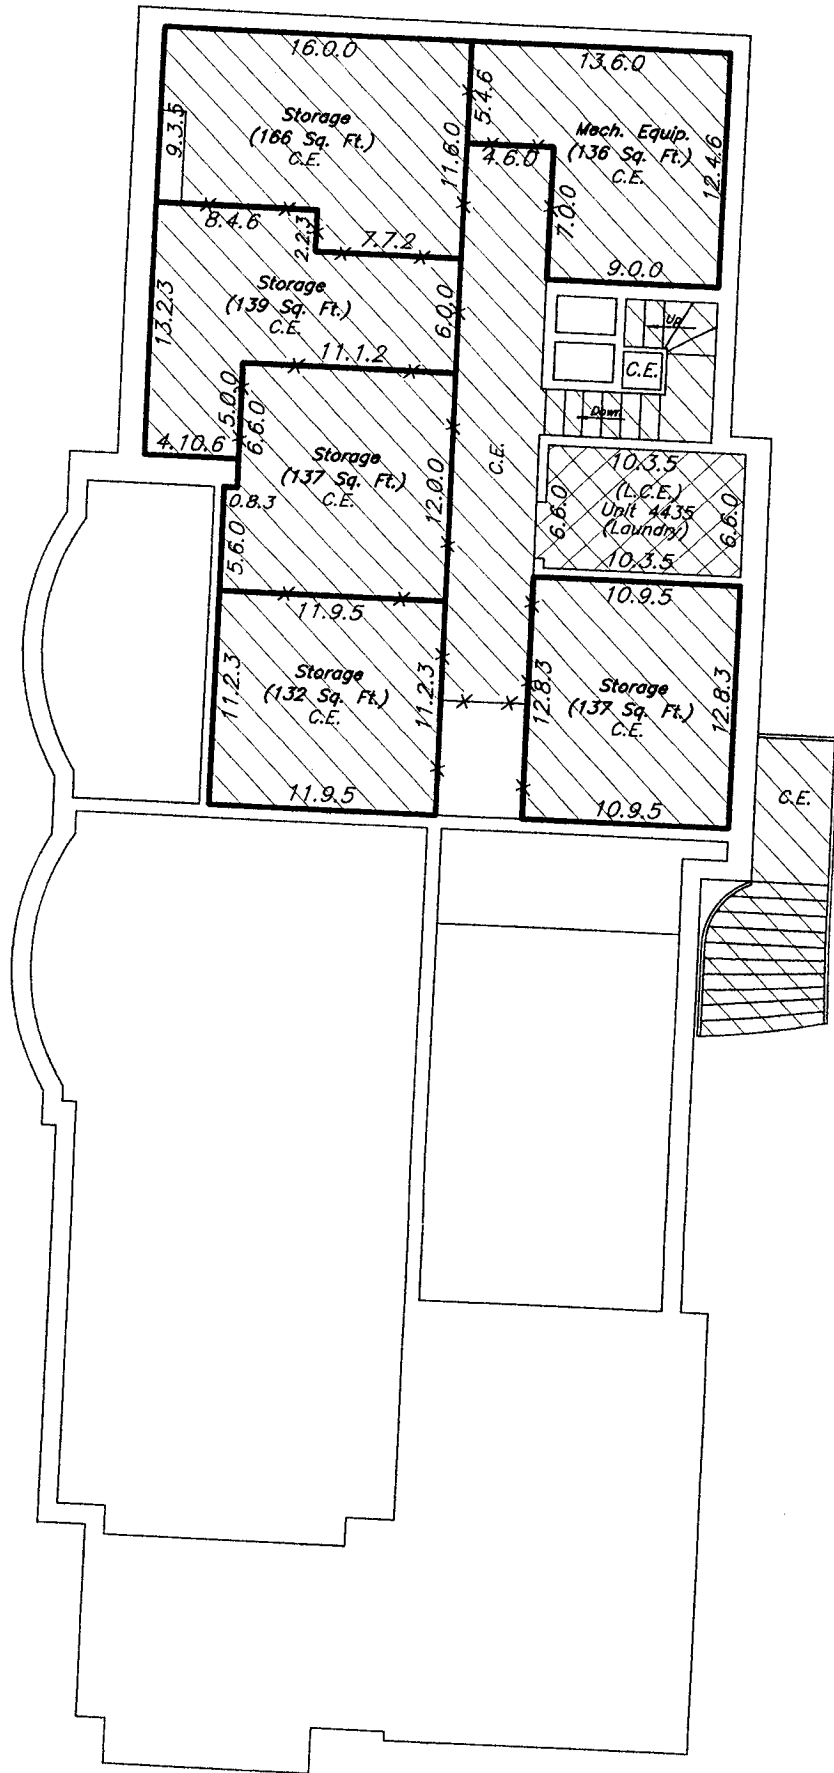



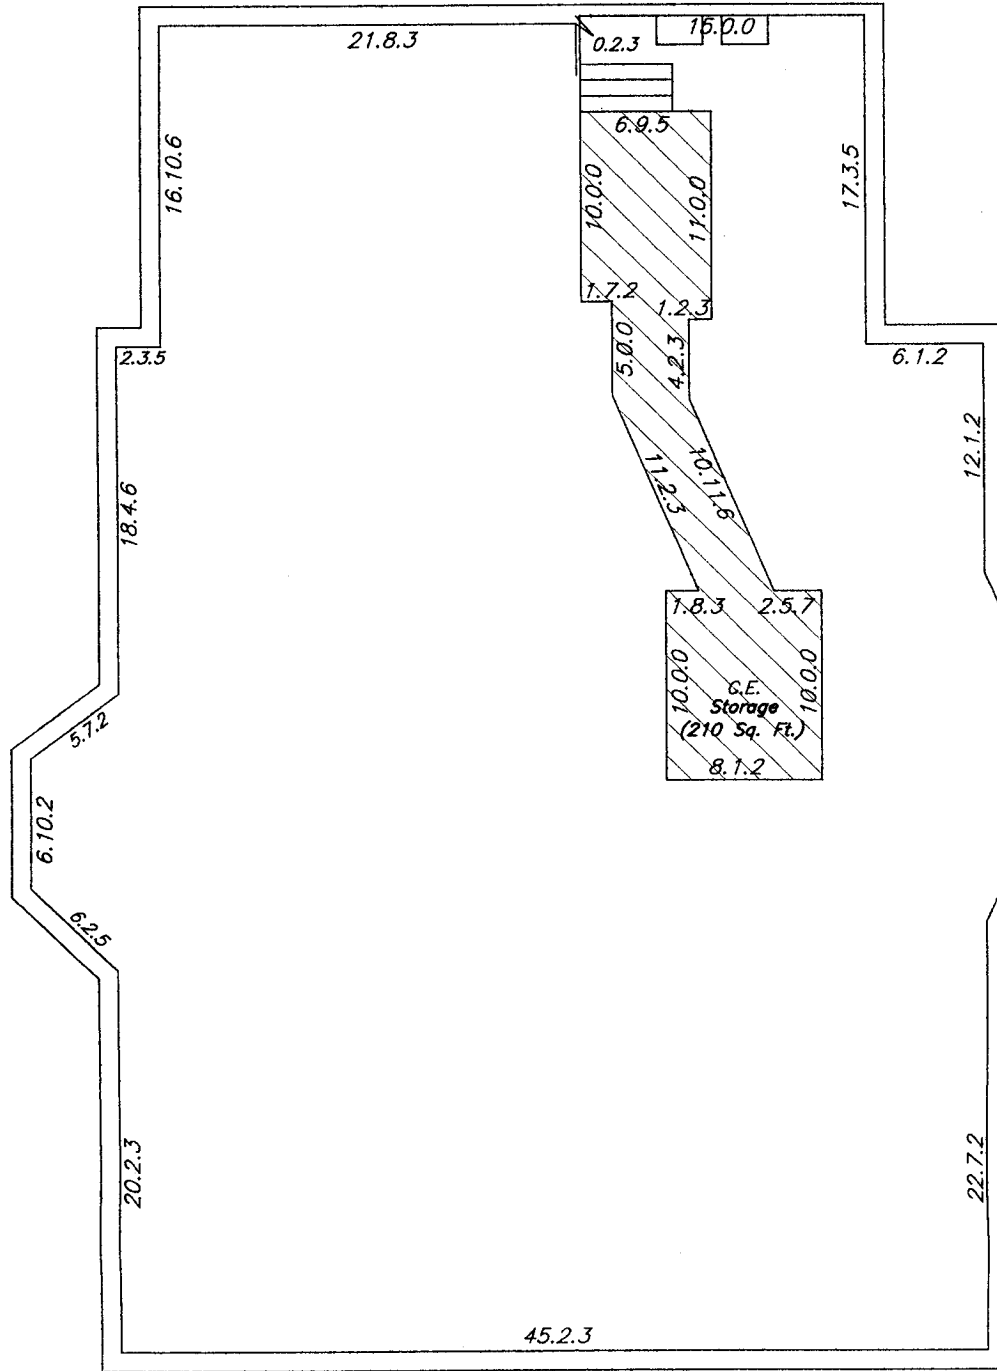


Basement

Fire Escape
(L.C.E.) Units
4419-1, 4419-2,
4419-3 & 4419-4

(L.C.E.) Units 4419-1,
4419-2, 4419-3 & 4419-4

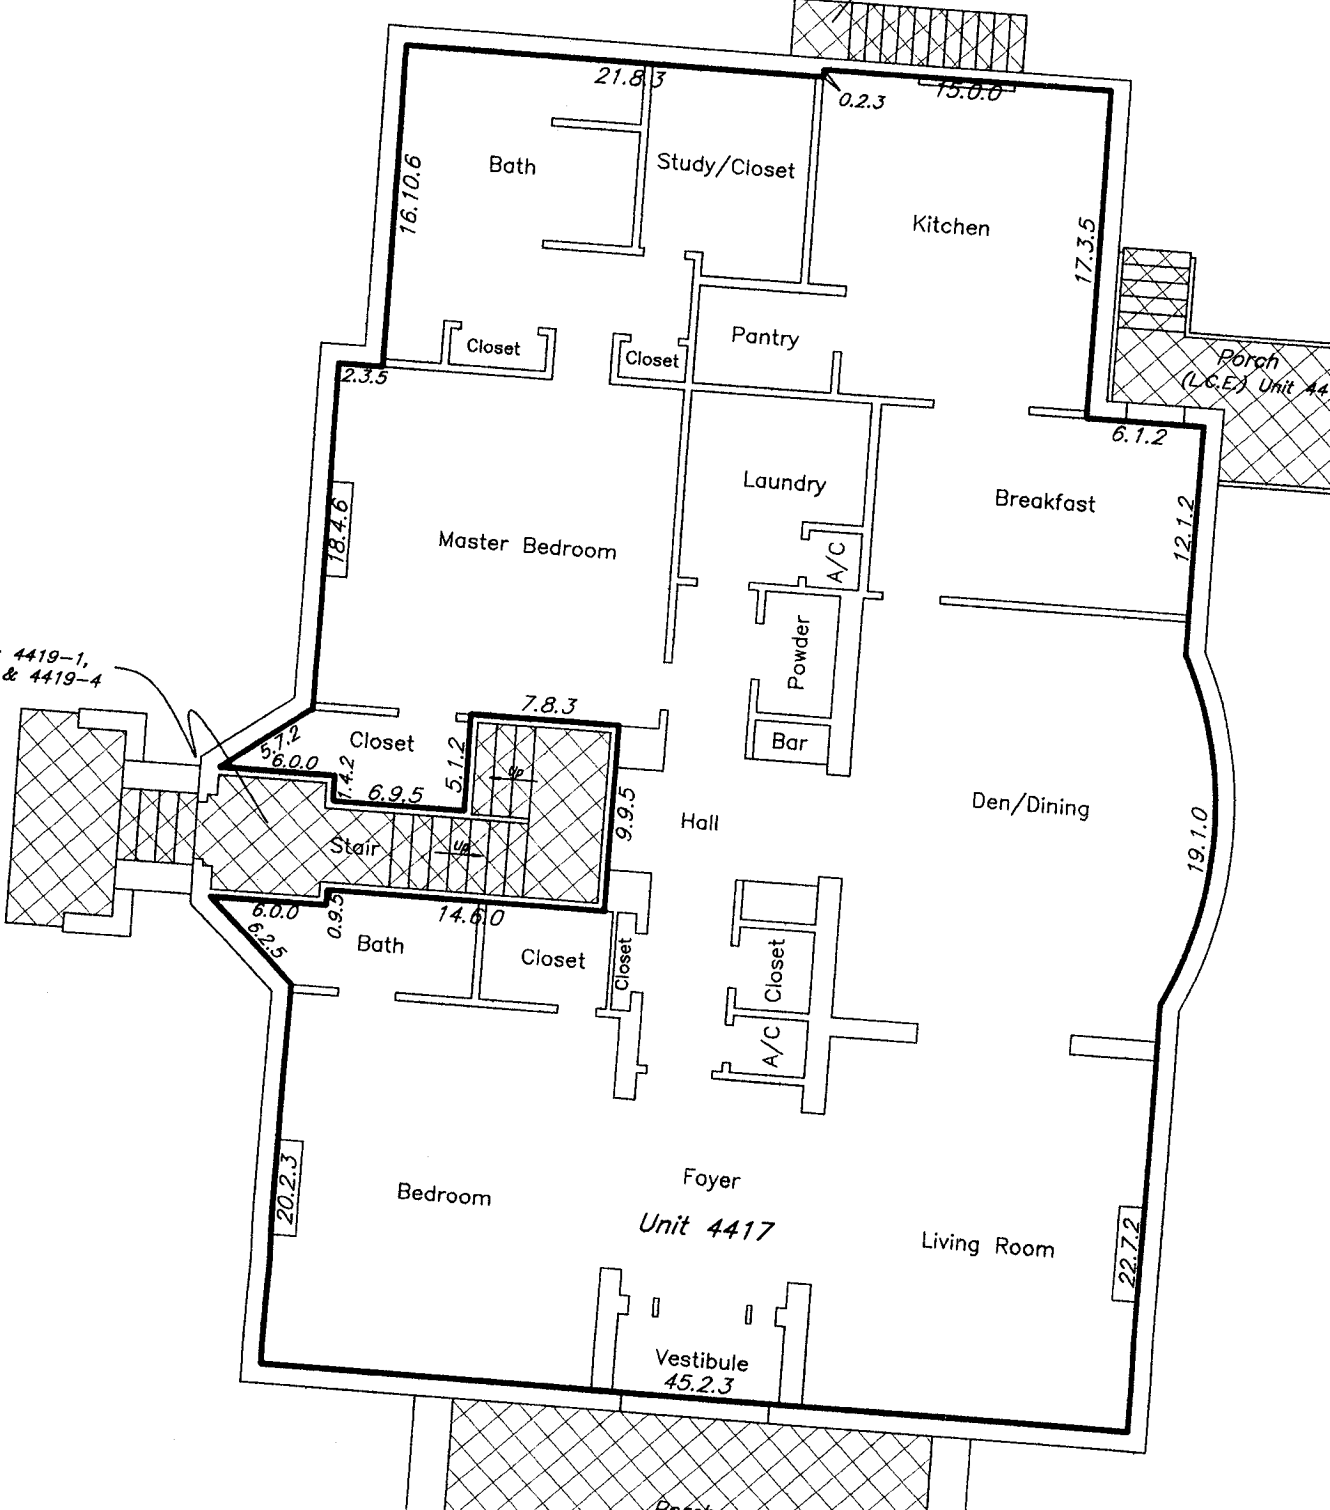

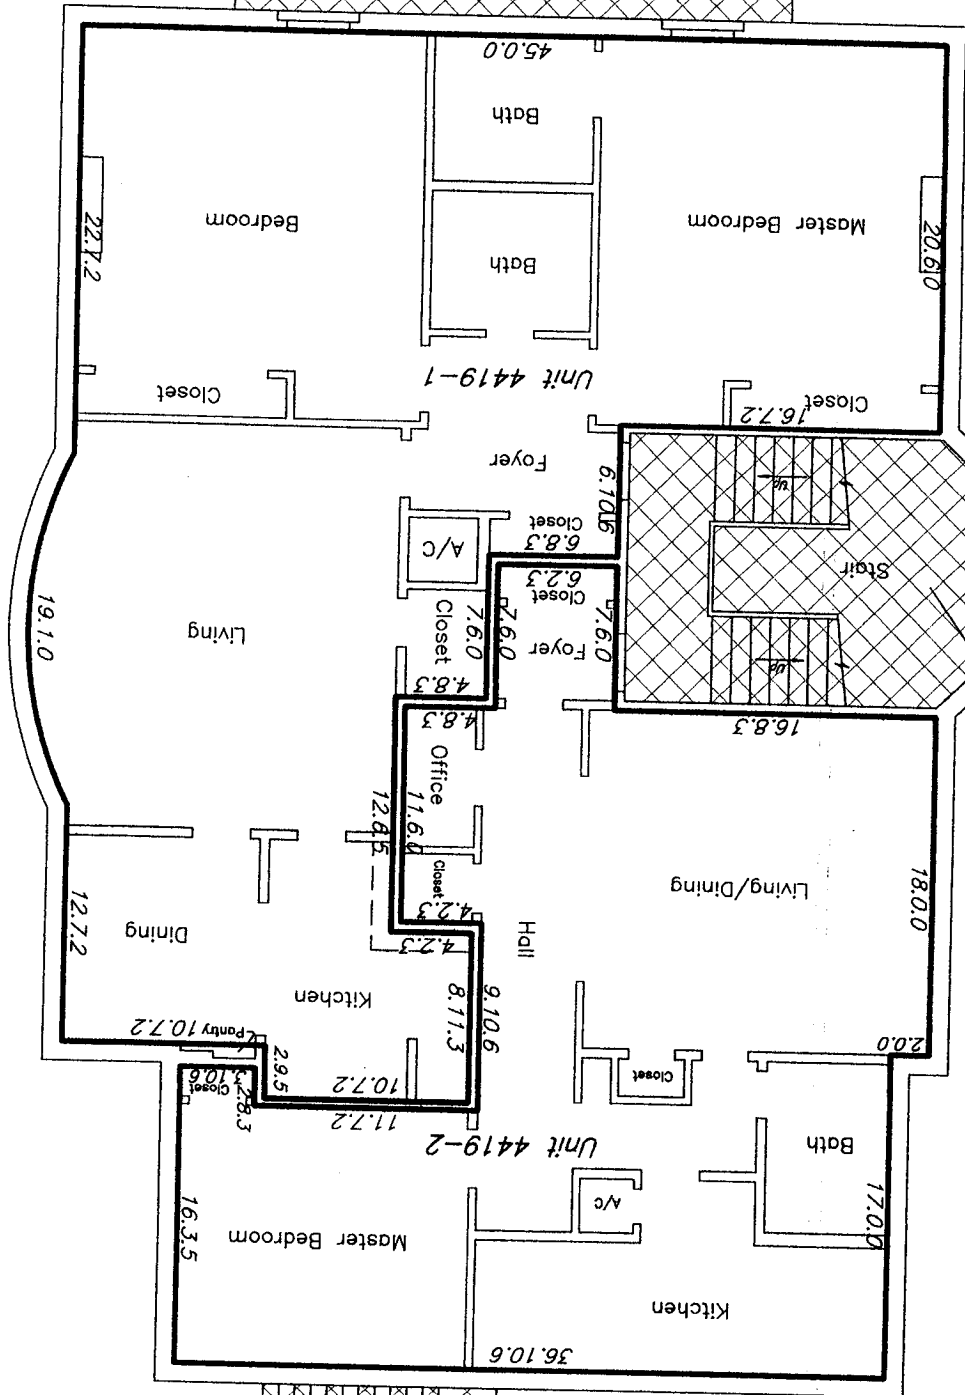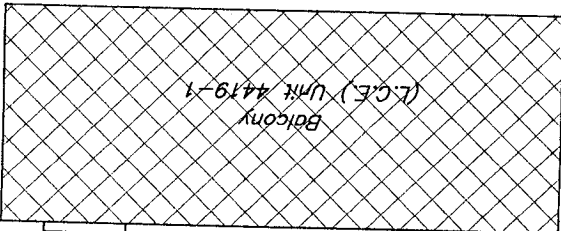


(L.C.E.) Units 4419-3 & 4419

1-1, 19-4

Fire Escape
(L.C.E.) Units
4419-1, 4419-2,
4419-3 & 4419-4

Fire Escape
(L.C.E.) Units
4419-1, 4419-2,
4419-3 & 4419-4


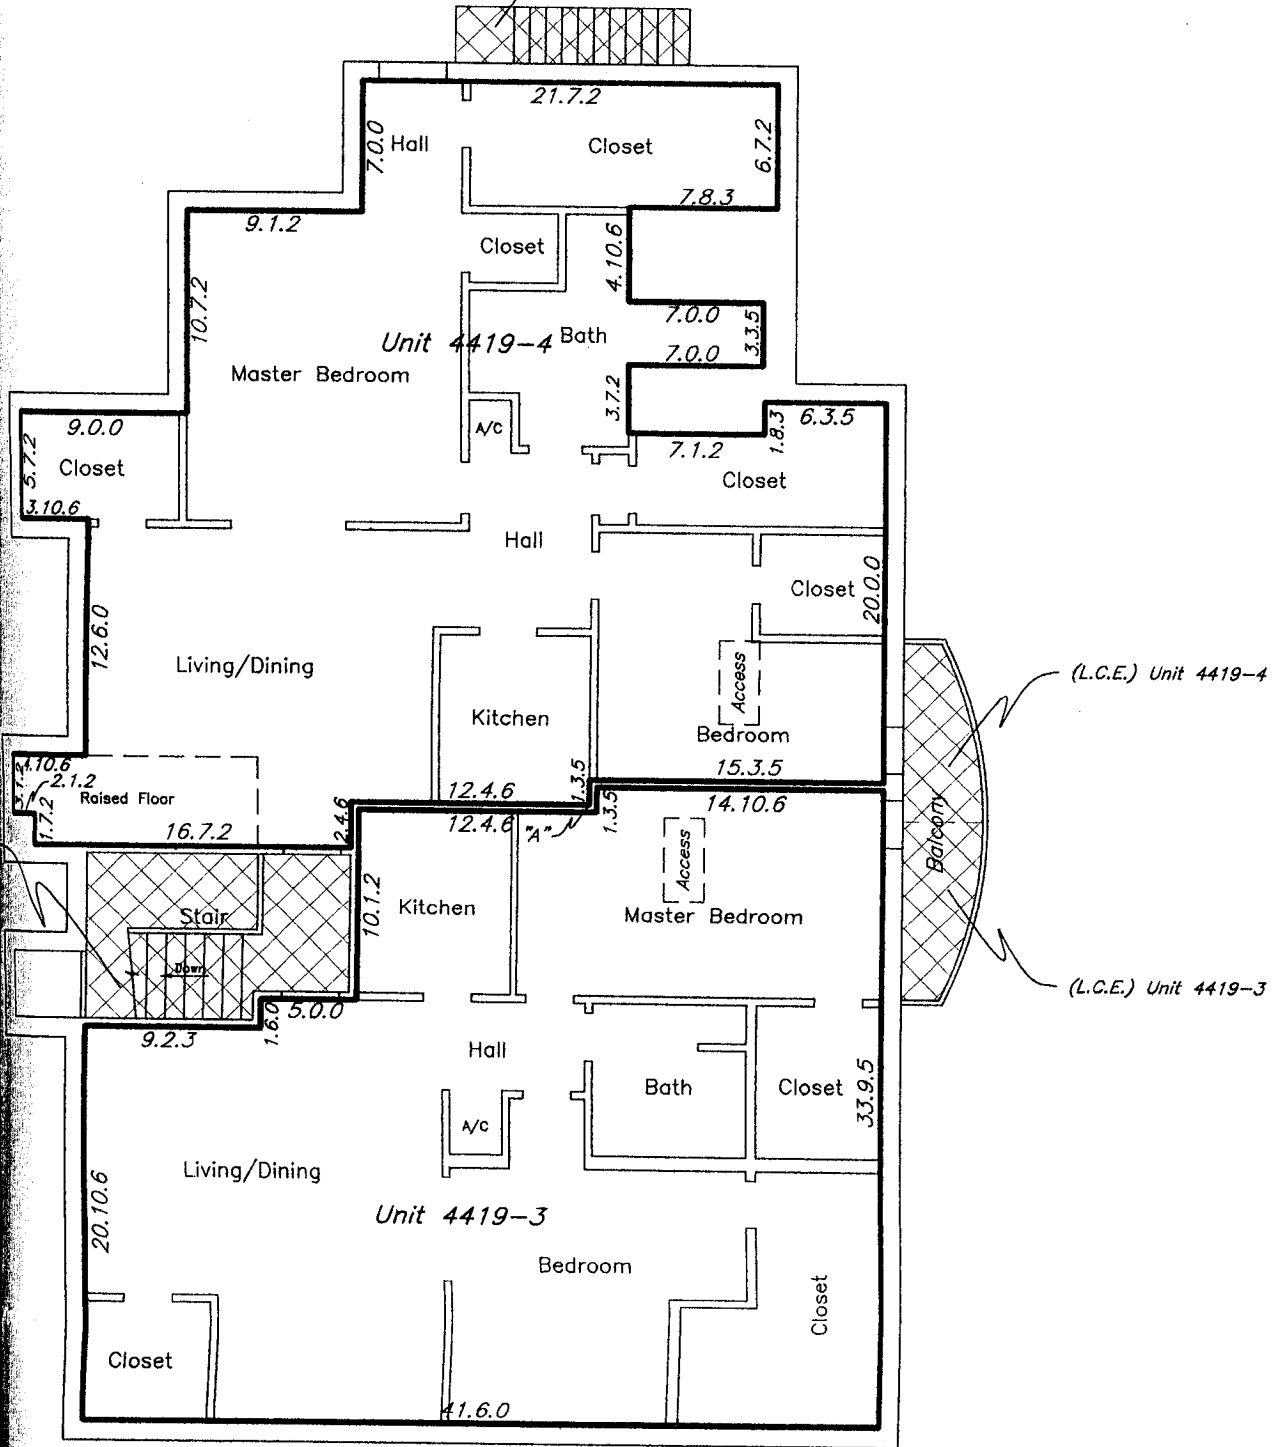


(L.C.E.) Unit 4419-4

(L.C.E.) Unit 4419-3



Attic Plan

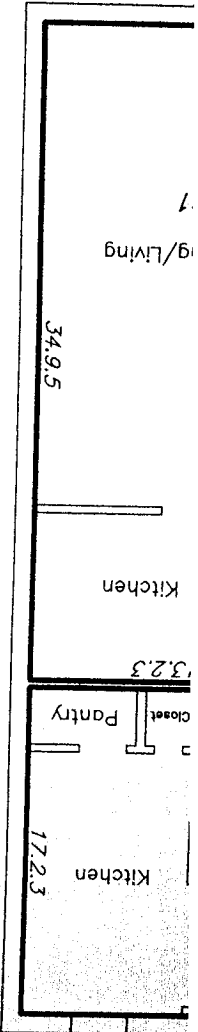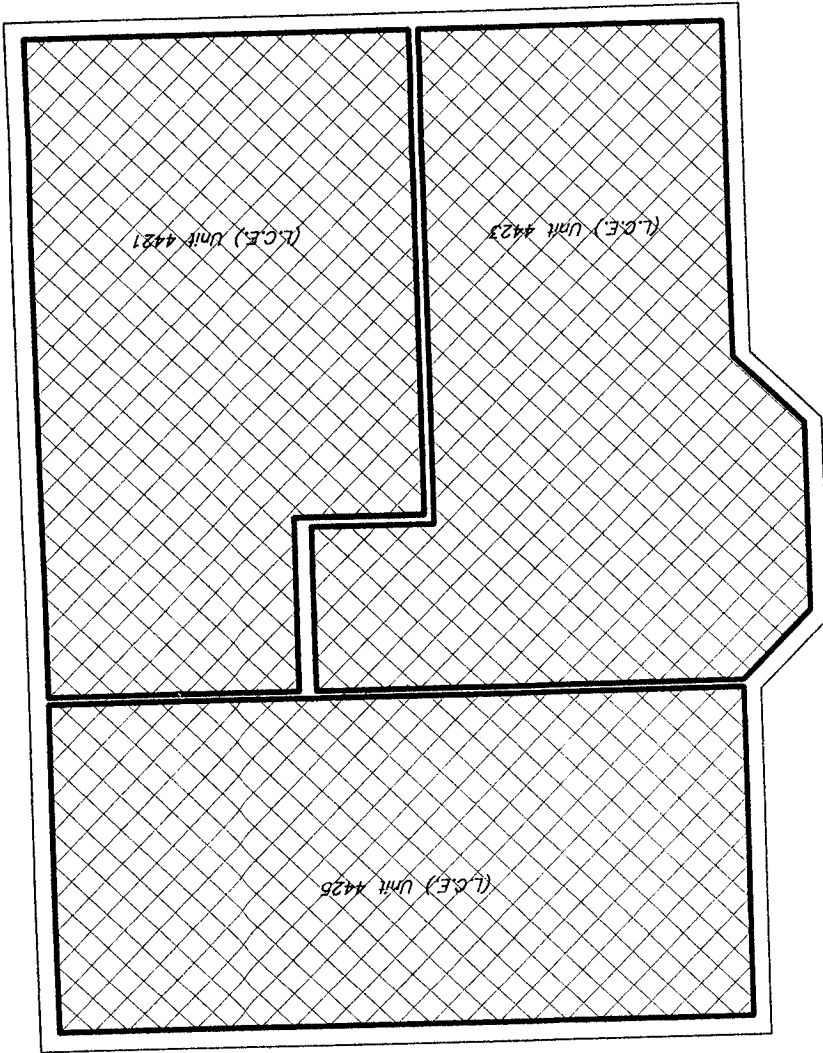

Second Floor

